


SECOND FLOOR PLAN

3

SCALE: 1/8" = 1'-0"

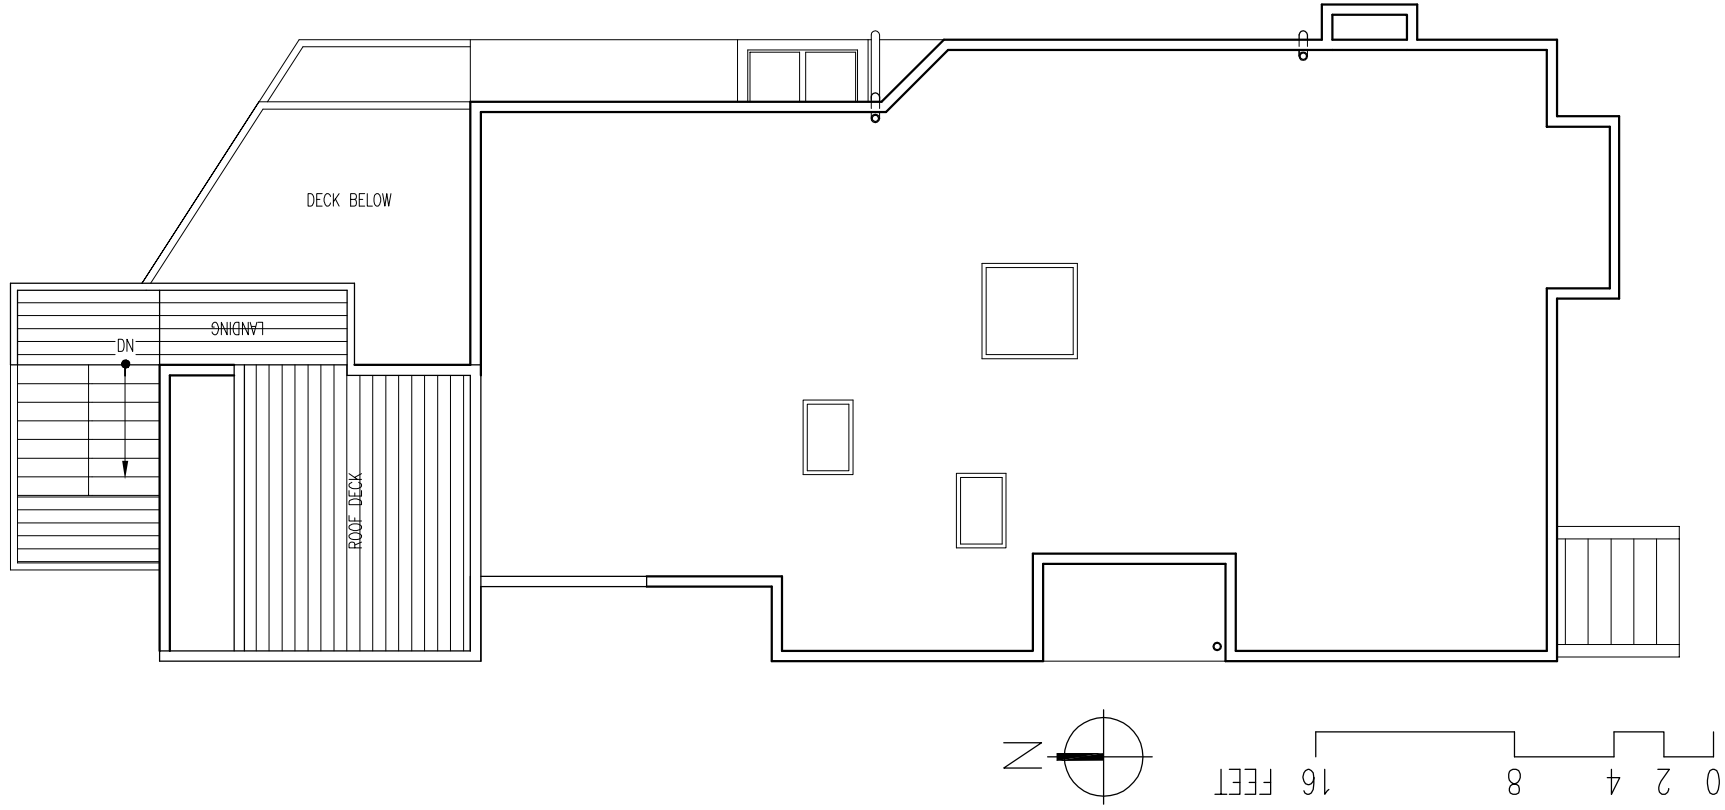

ROOF PLAN

4

SCALE: 1/8" = 1'-0"