



3 FIFTH FLOOR PLAN
SCALE: 1/4" = 1'-0"

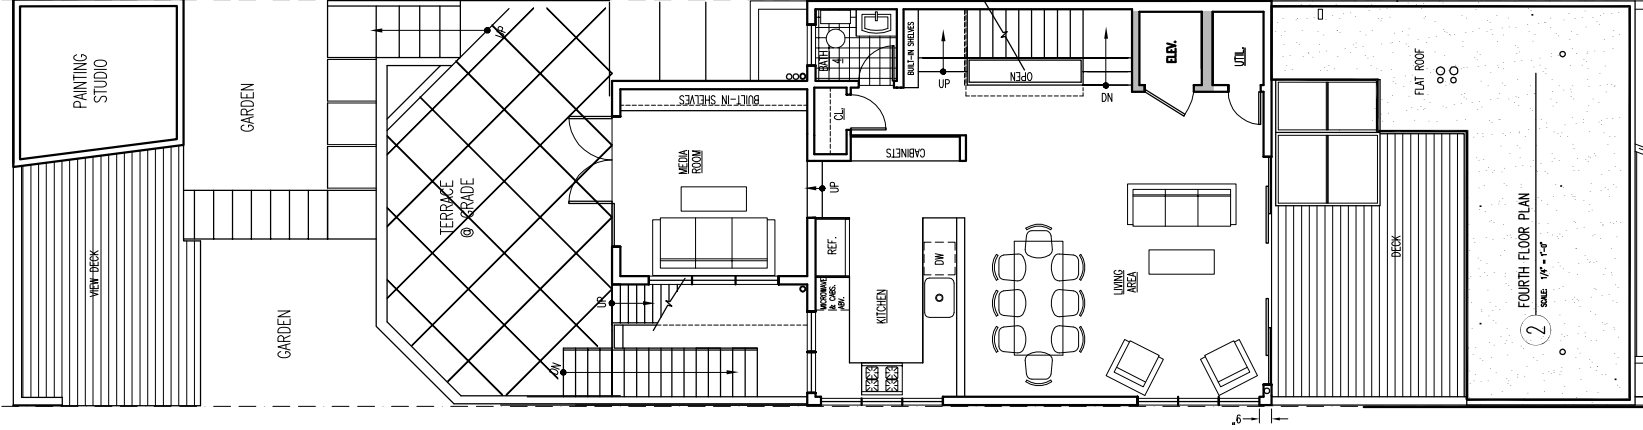

2 FOURTH FLOOR PLAN
SCALE: 1/4" = 1'-0"

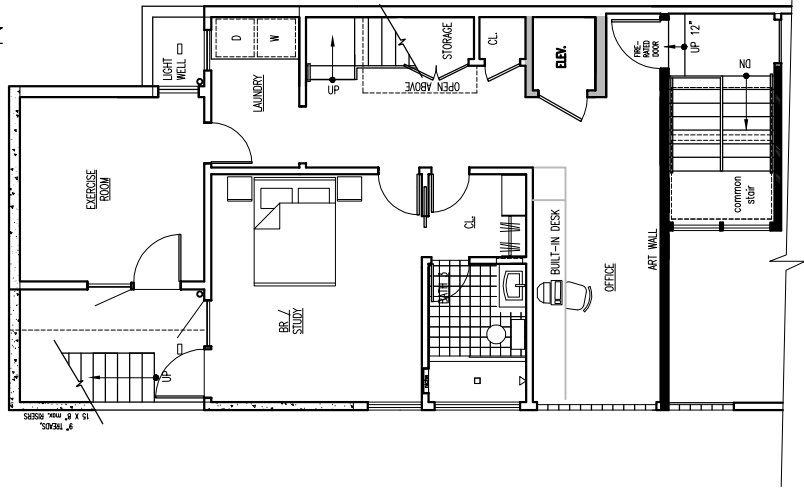

1 THIRD FLOOR PLAN
SCALE: 1/4" = 1'-0"

0 2 4 8 FEET

