



0 PROPOSED GROUND FLOOR PLAN 832sf
SCALE: 1/4" = 1'-0"

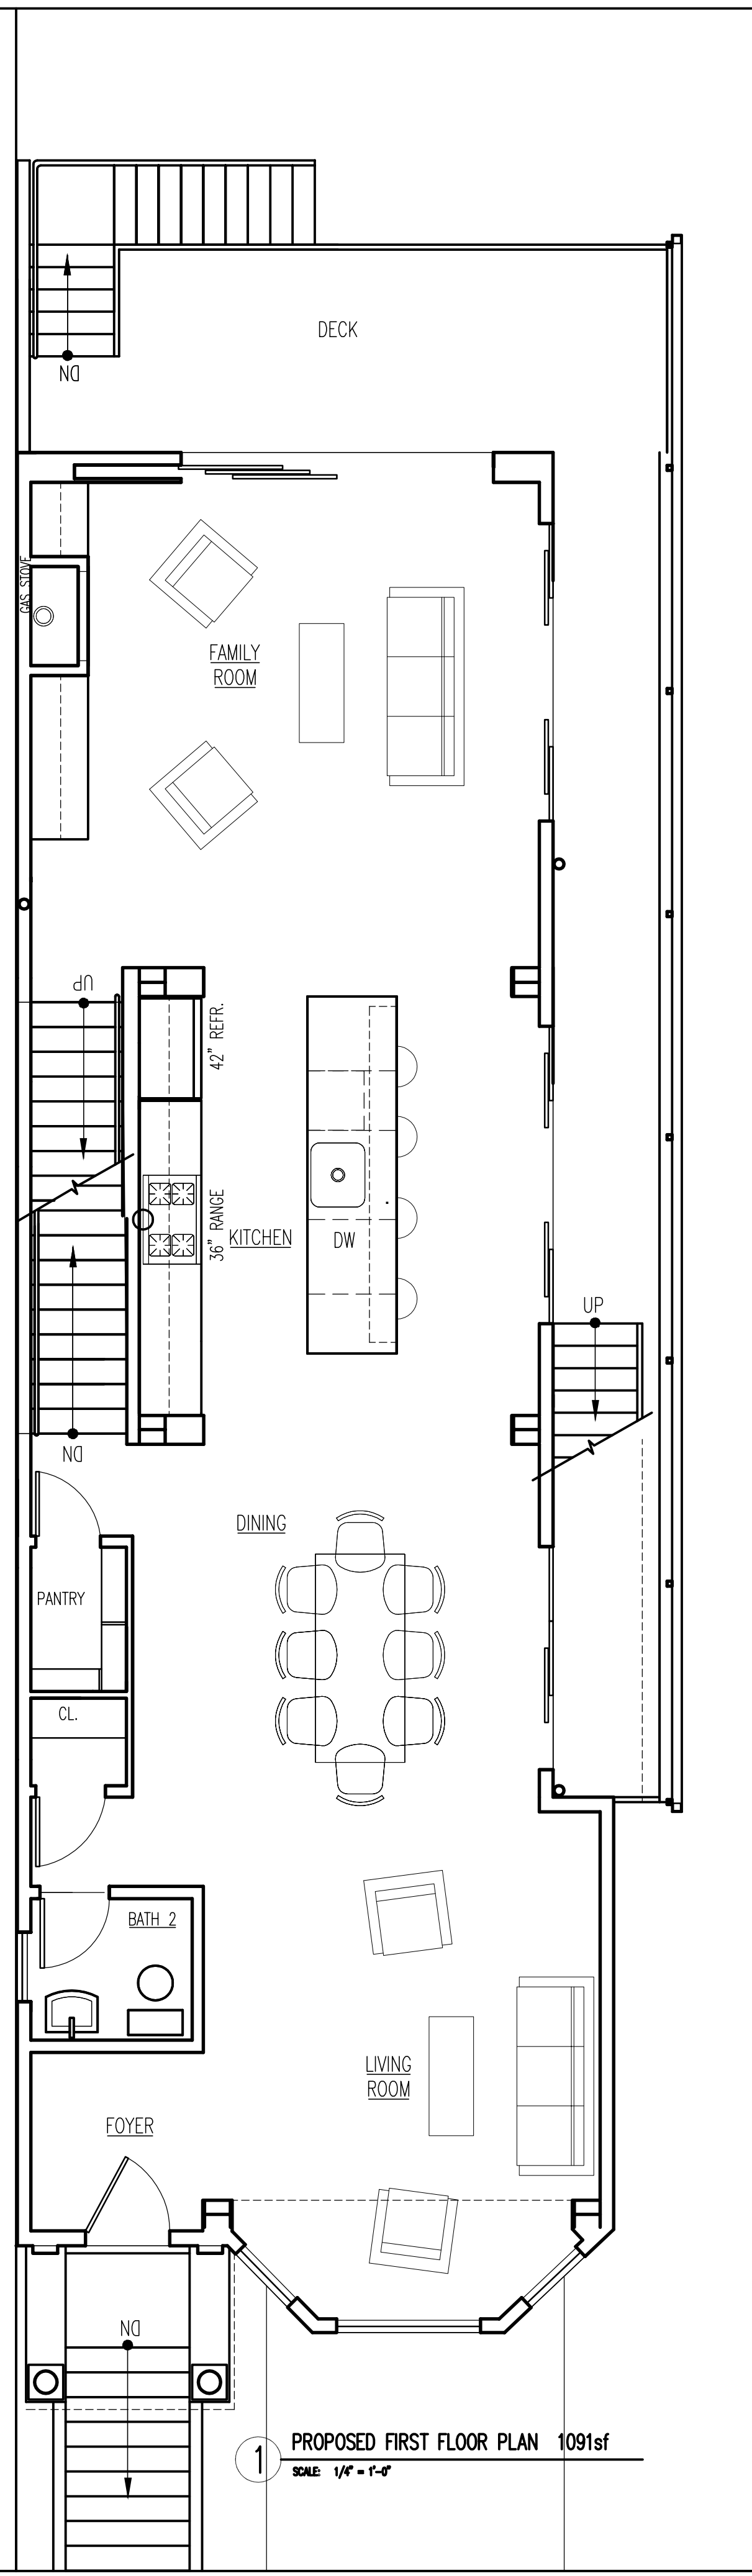

1 PROPOSED FIRST FLOOR PLAN 1091sf
SCALE: 1/4" = 1'-0"

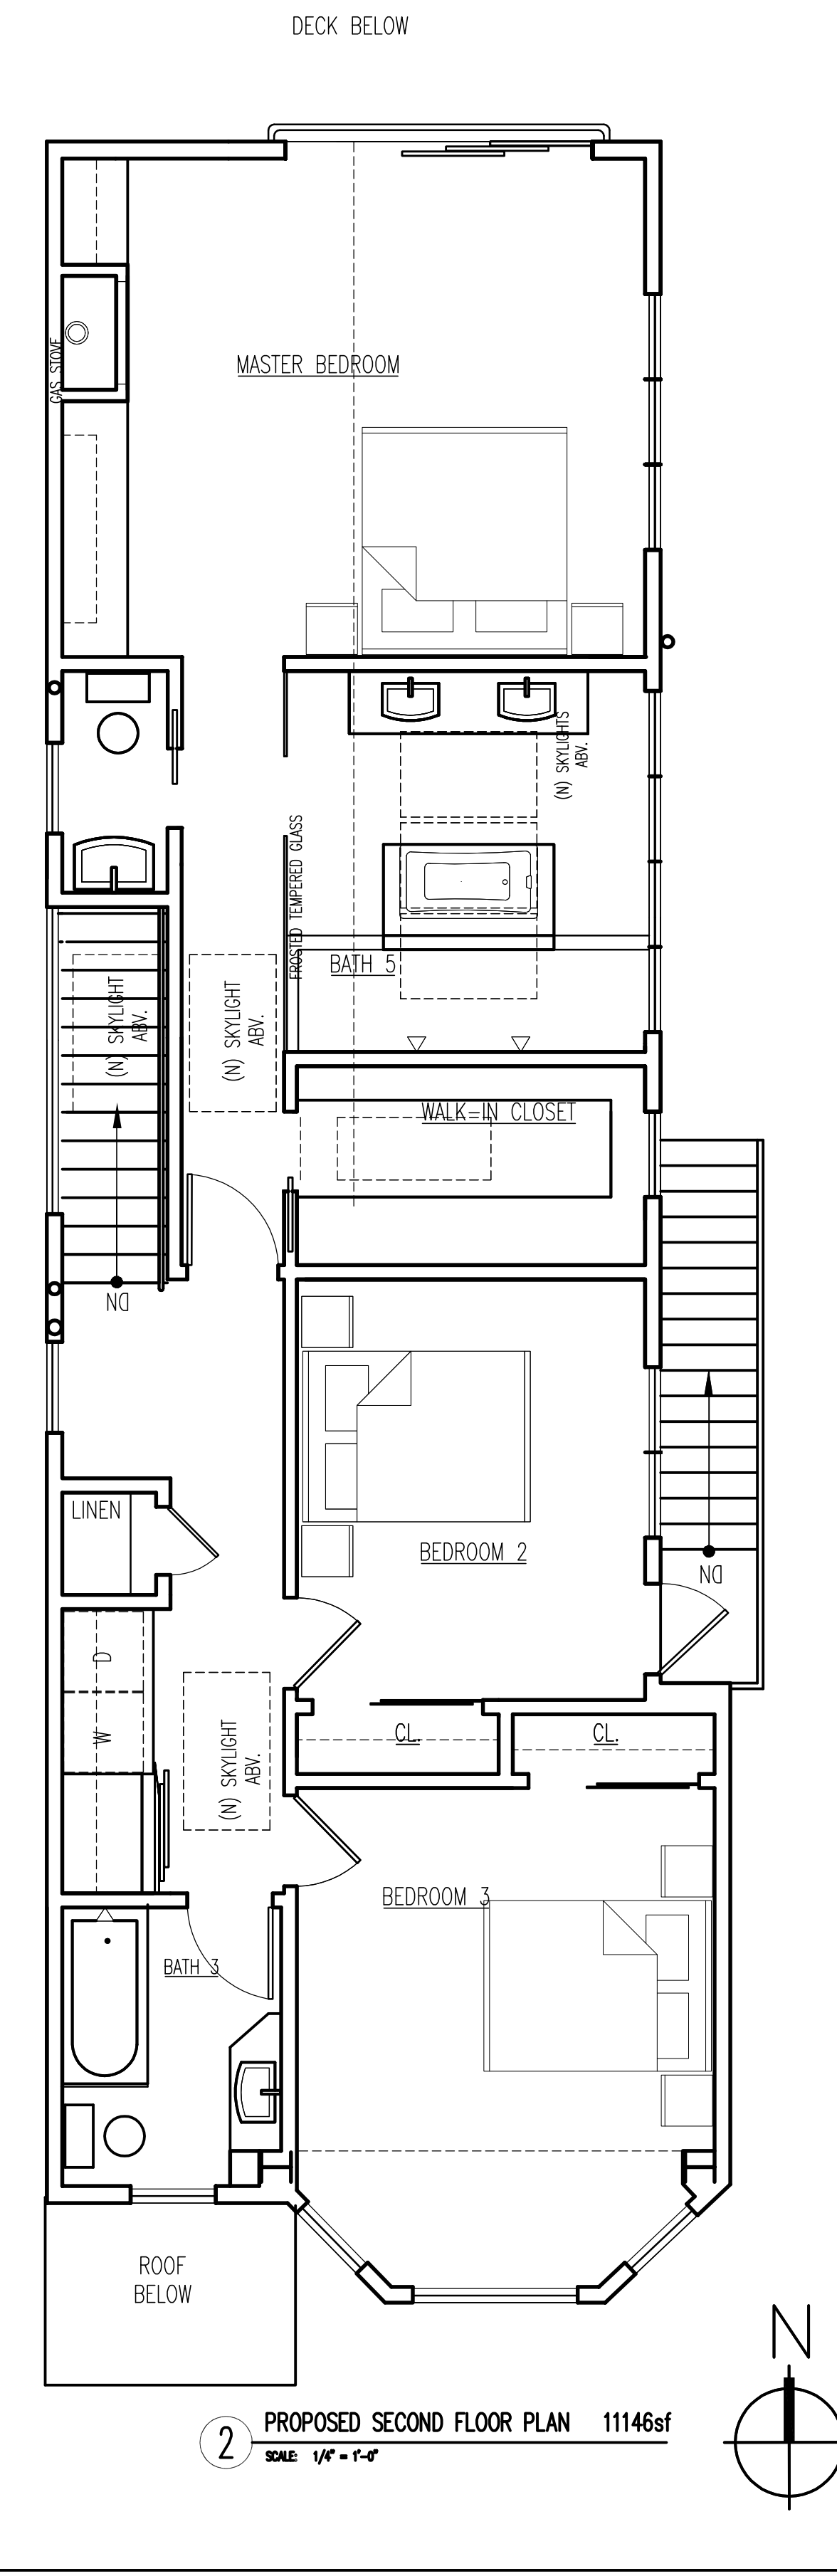

2 PROPOSED SECOND FLOOR PLAN 11146sf
SCALE: 1/4" = 1'-0"

FLOOR AREA
 GR FL 832 SF
 1ST FL 1091 SF
 2ND FL 1146 SF
 TOTAL 3069 SF

REVISIONS

9/9/06	REVISED FOR SITE PERMIT
11/7/06	REVISED FOR BUILDING PERMIT
11/15/06	REVISED FOR BUILDING PERMIT

2006.05.09.1118

andy rodgers design studio

415 309 9612

ALTERATIONS TO SINGLE FAMILY RESIDENCE AT:
4226 25TH STREET
 SAN FRANCISCO, CALIFORNIA
 OWNERS: Irene Velasquez & Bich-Khai Do

ISSUED FOR CONSTRUCTION

DATE FEB. 08

SCALE

DRAWN AR

JOB

SHEET

OF SHEETS