


1 2ND FLOOR PLAN - 2226 SQ.FT

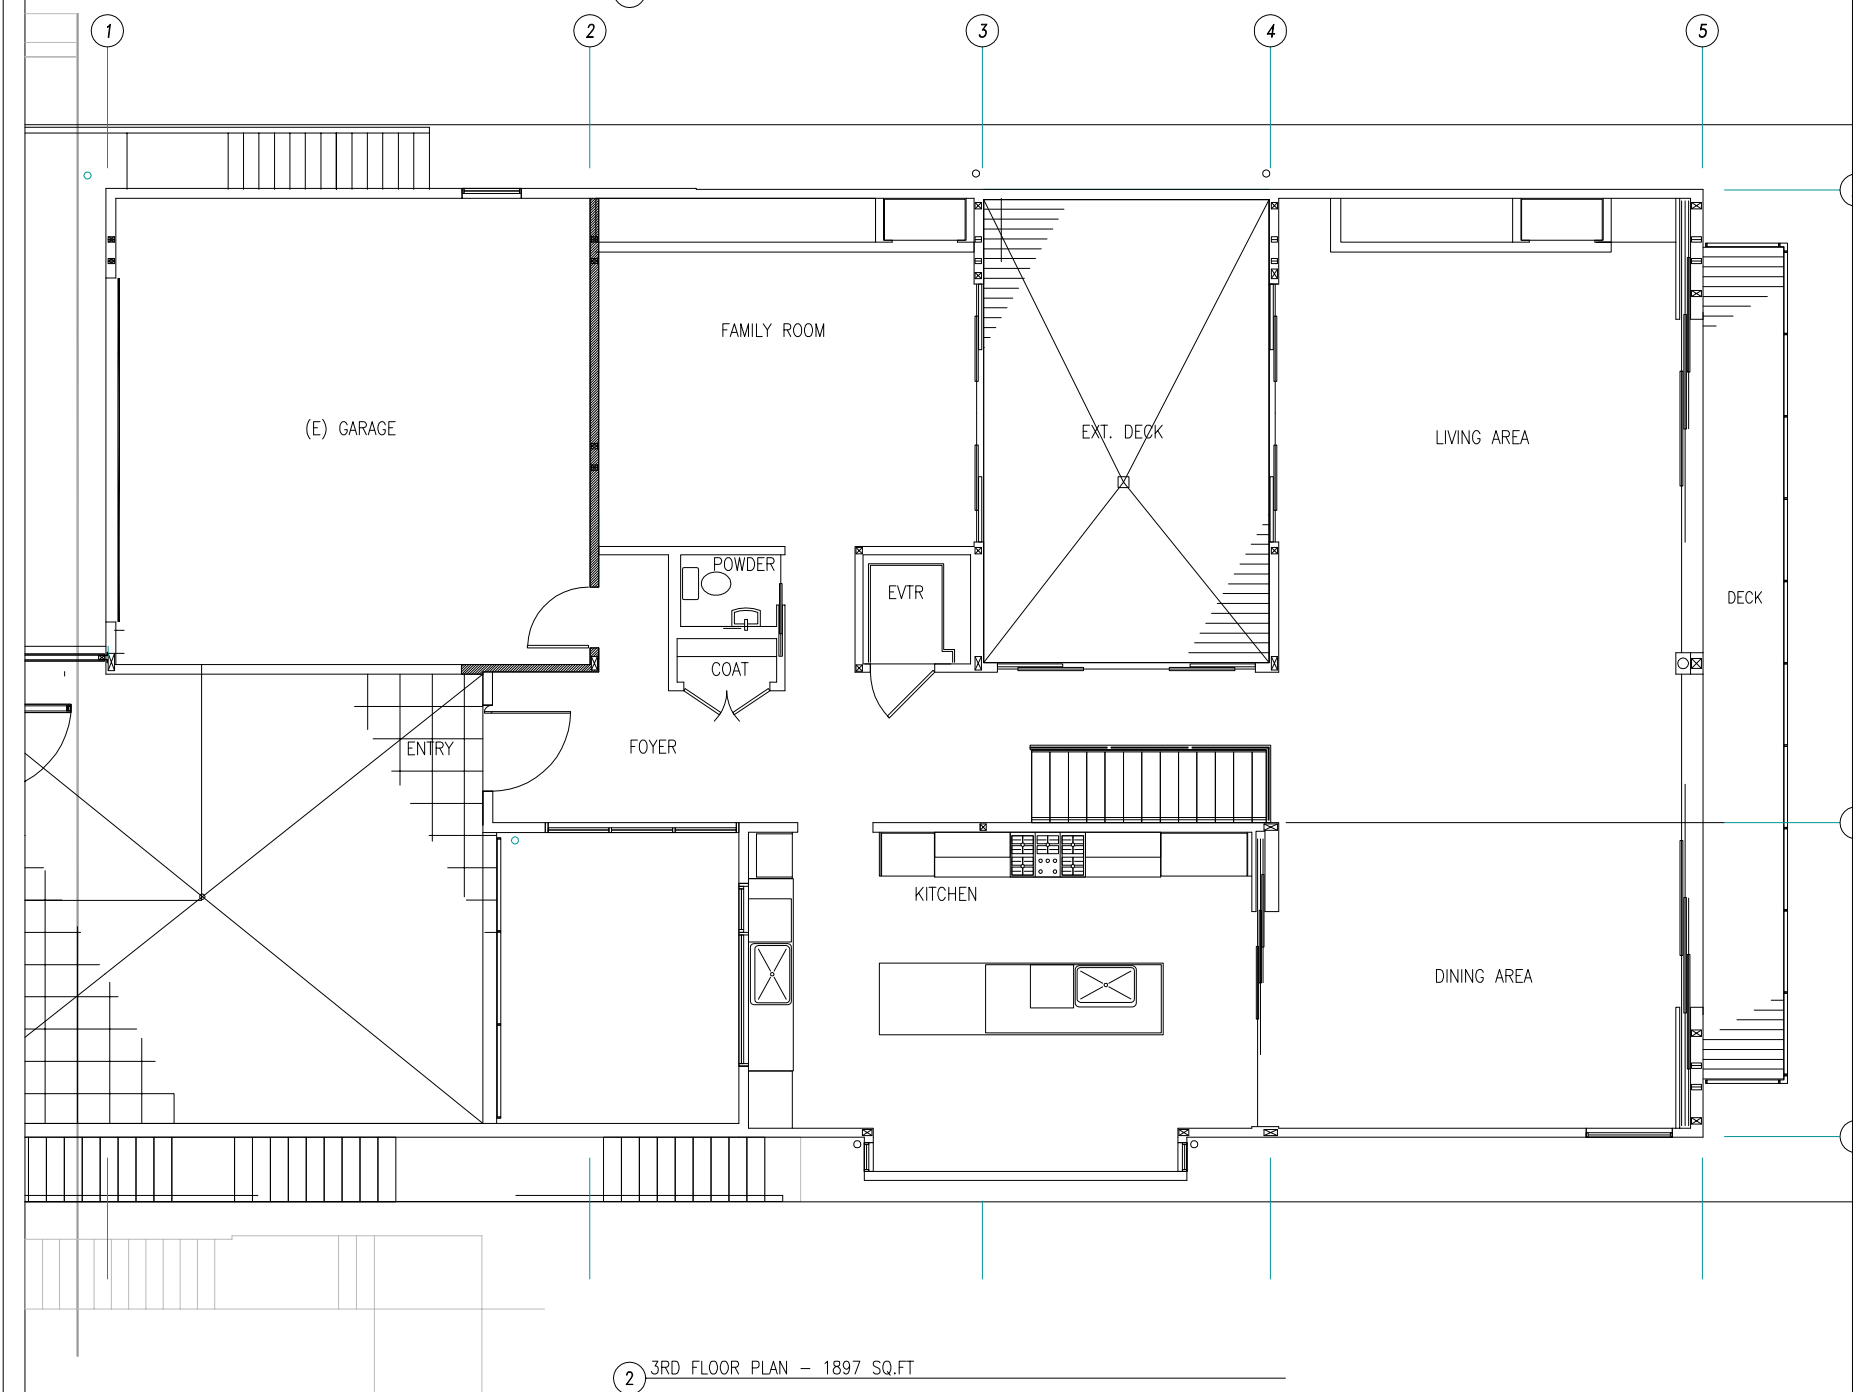


2 3RD FLOOR PLAN - 1897 SQ.FT


PROPOSED FLOOR PLANS
 DATE: DEC 10
 SCALE: 1/4" = 1'-0"
 DRAWN BY: AAS
 JOB SHEET
A1.2
 OF SHEETS
 2009.02.09.1707

ALTERATIONS TO SINGLE FAMILY RESIDENCE AT:
140 ST. GERMAIN AVENUE
 SAN FRANCISCO, CALIFORNIA
 OWNERS: Irene Velasquez & Bich-Khoi Do
 andy rodgers design studio
 415 509 9612
 415 255 3135
 FAX
 www.rodgersarchitecture.com


REVISIONS

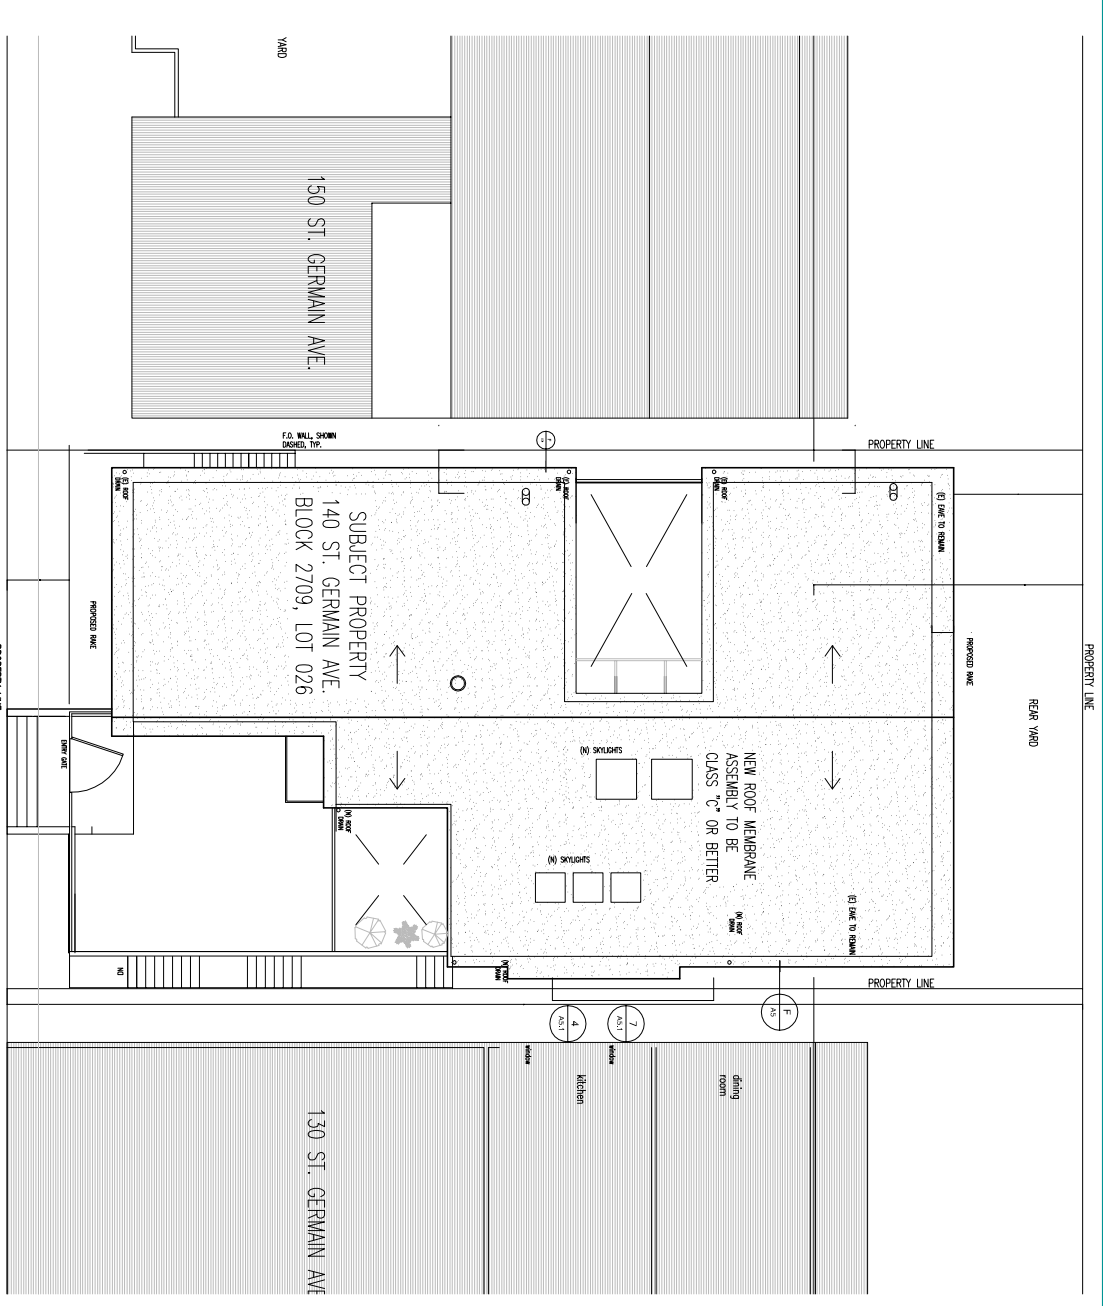

0 PROPOSED SITE PLAN
SCALE: 1/8" = 1'-0"

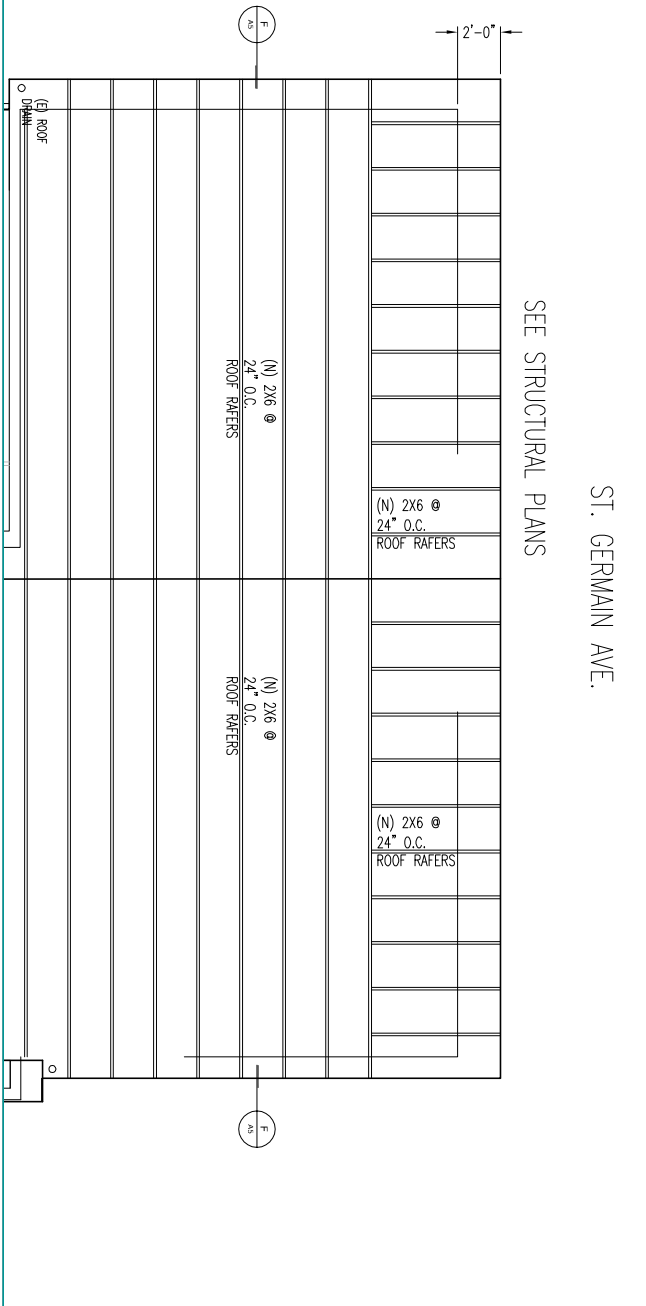

2 PARTIAL ROOF FRAMING PLAN
SCALE: 1/4" = 1'-0"

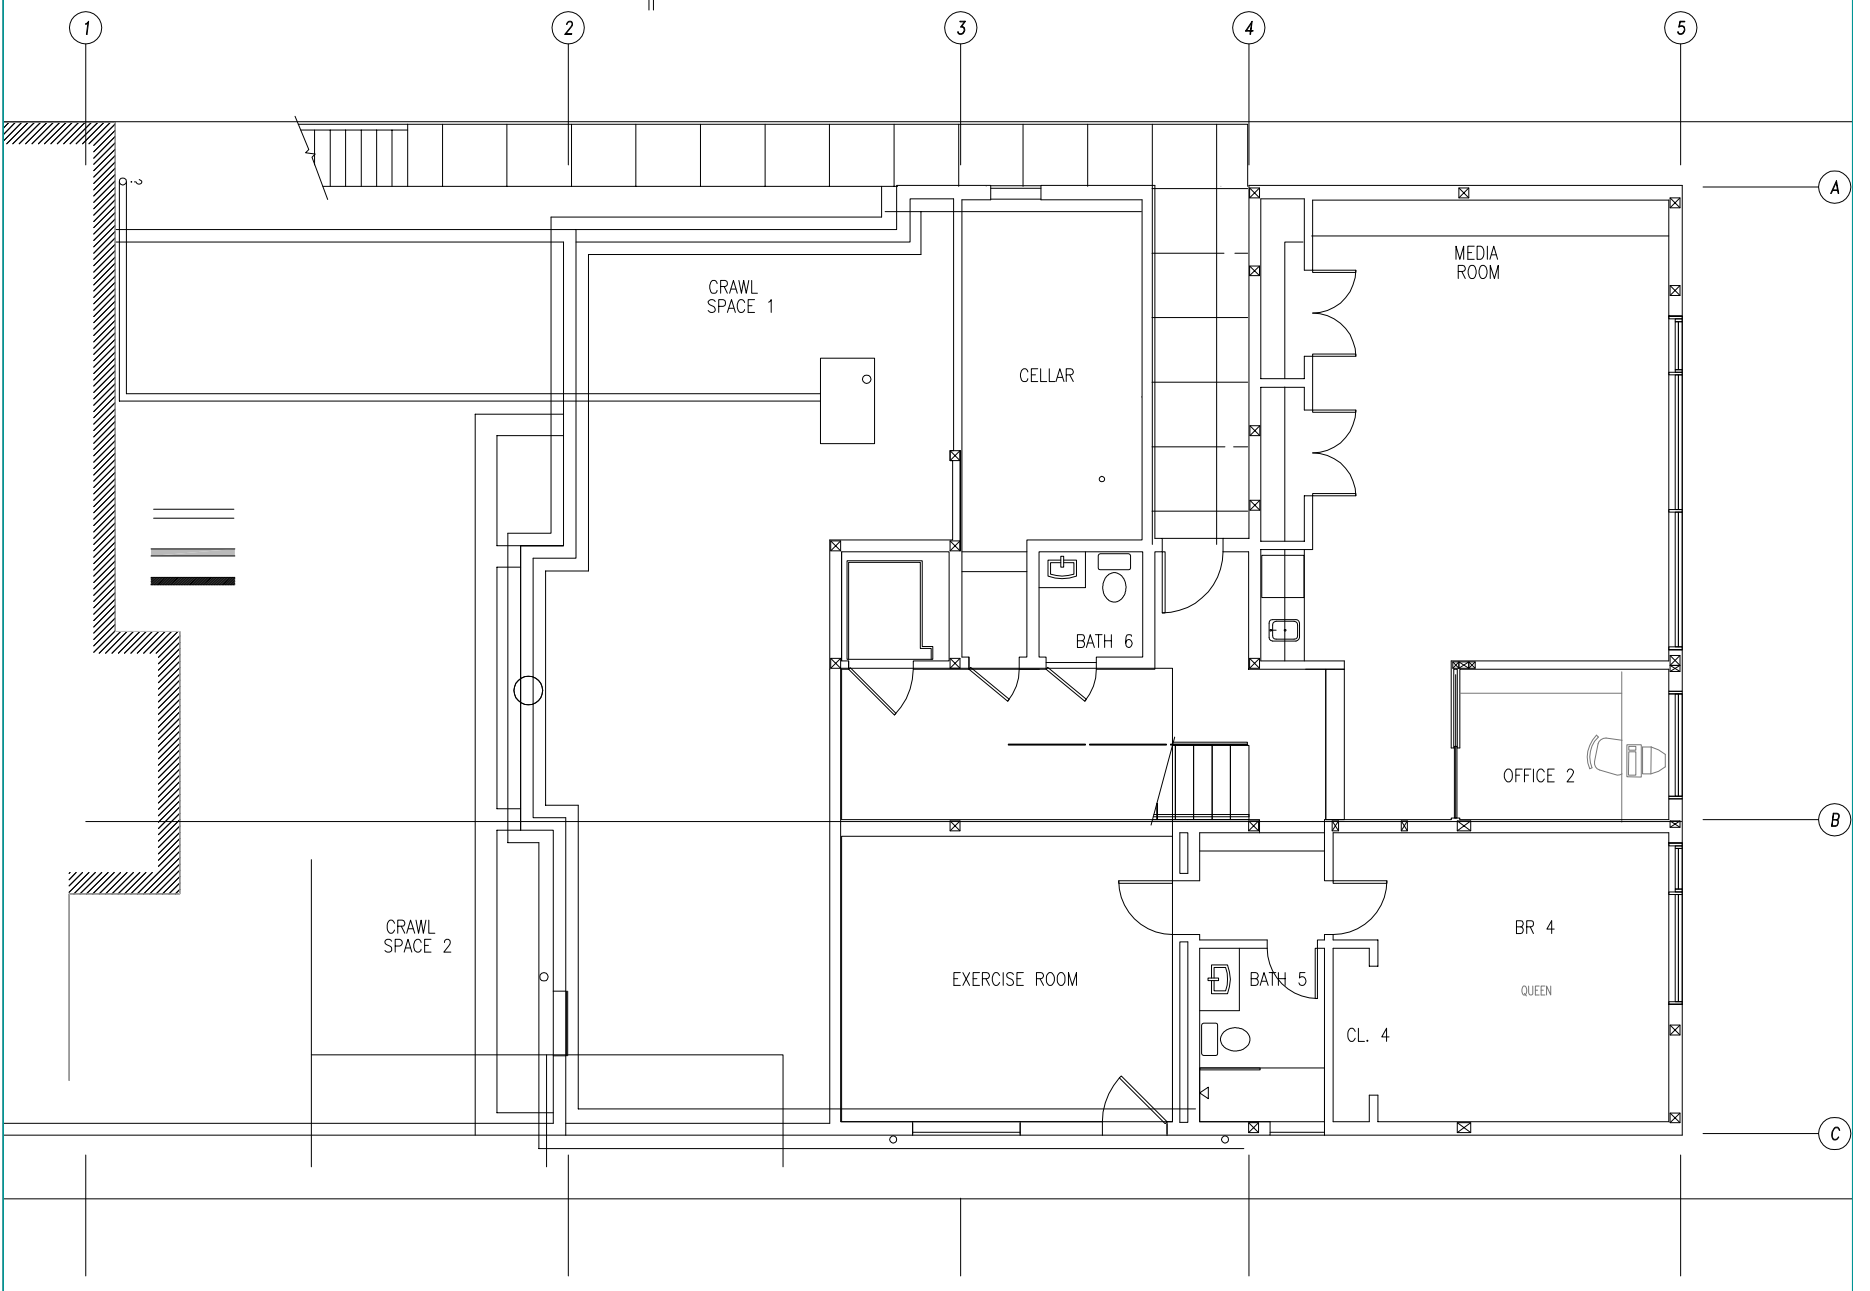

1 1ST FLOOR PLAN - 1,584 SQ.FT

REVISIONS

andy
rodgers
design
studio
415 309 9612
415 255 3135
FAX
www.rodgersarchitecture.com

ALTERATIONS TO SINGLE FAMILY RESIDENCE AT:
140 ST. GERMAIN AVENUE
SAN FRANCISCO, CALIFORNIA
OWNERS: Irene Velasquez & Bich-Khoi Do

ISSUED FOR
BUILD PERMIT
PROPOSED
SITE PLAN
+ FLOOR
PLAN
2009.02.09.1707

DATE: DEC 10
SCALE: VARIES SEE
DRAWING
DRAWN BY:
JOB:
SHEET:
A1.3
OF SHEETS